




Addison

First Floor Plan

UNDER AIR: 4,590  
TOTAL SF: 5,150  
6 BEDROOMS  
5 BATHS  
POWDER RM  
1 CAR GARAGE

SCALE: 3/32" = 1'-0"

Welcome Homes  
(212) 920-5150  
Welcomehomes.com

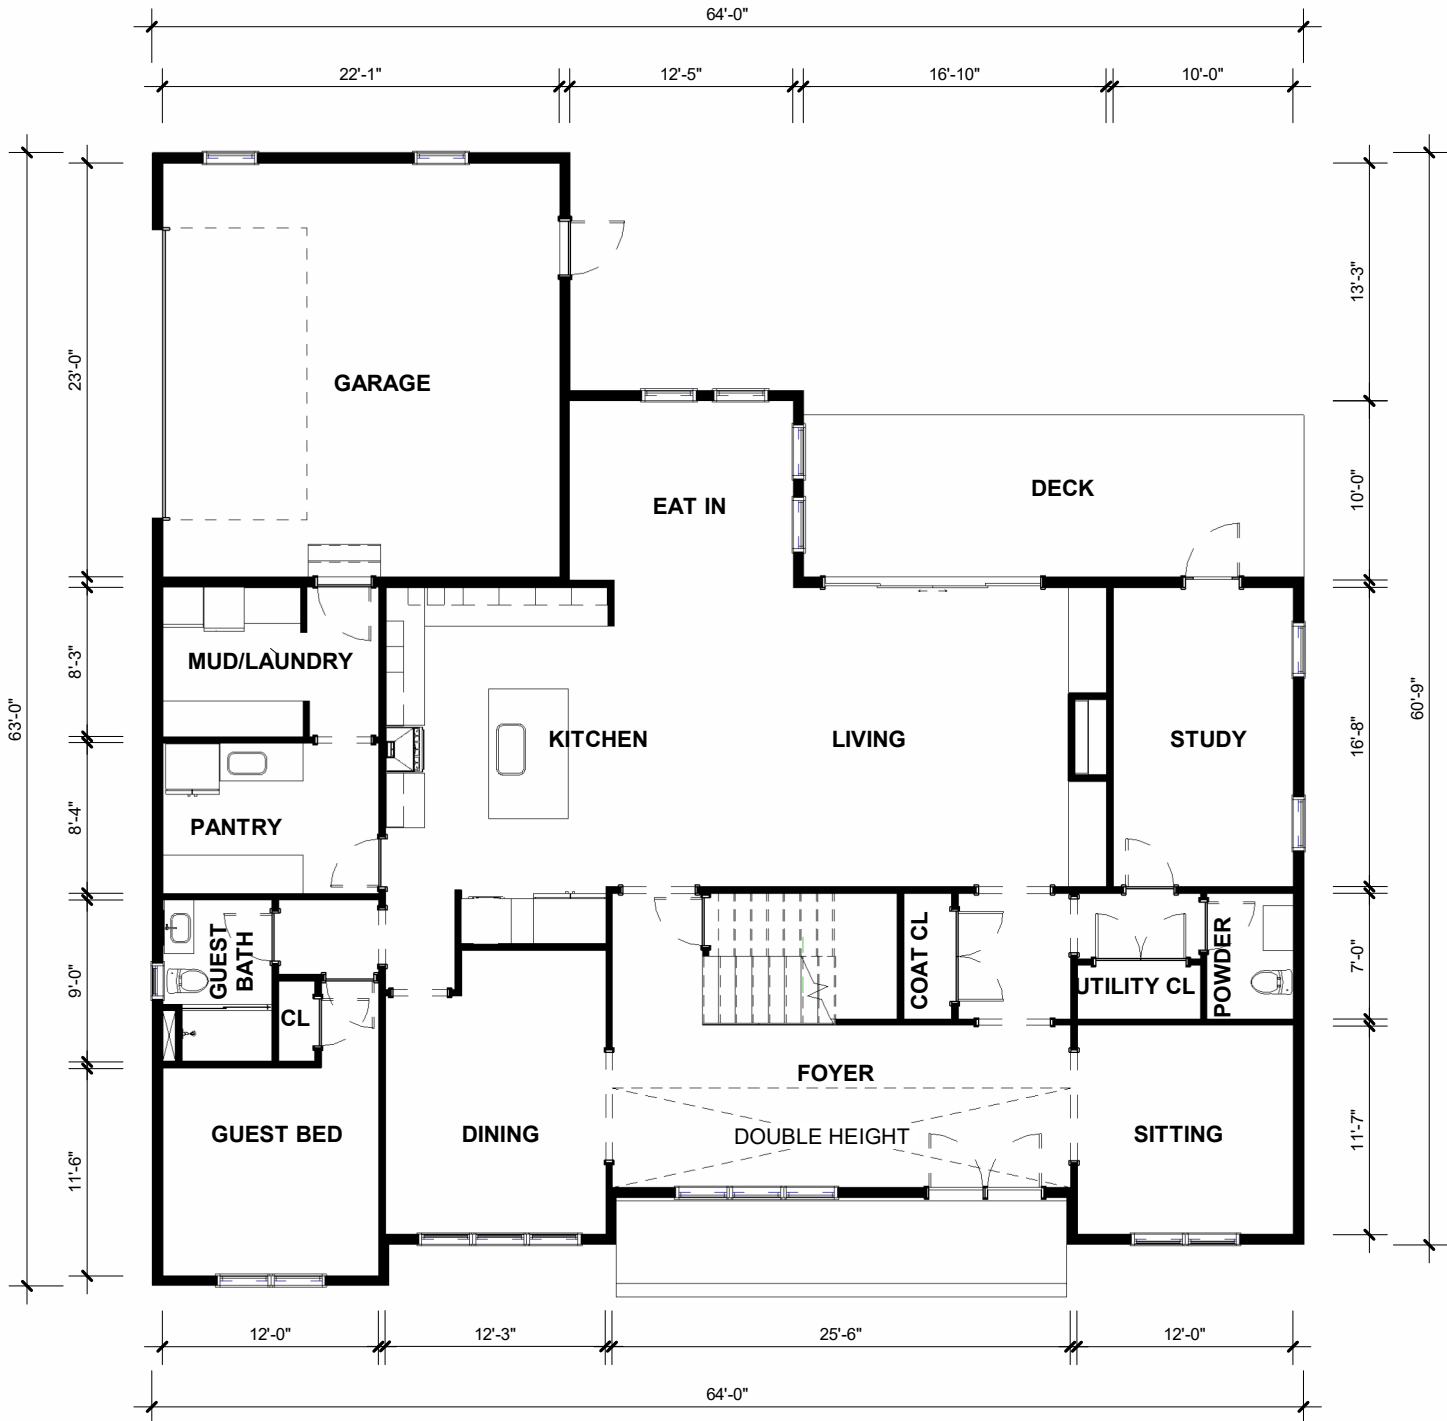

04/03/2024

\* Size and dimensions are approximate. Square footage calculations are made based on planned dimensions and may vary from the finished square footage of the house as built.



Addison


### Second Floor Plan

UNDER AIR: 4,590  
TOTAL SF: 5,150  
6 BEDROOMS  
5 BATHS  
POWDER RM  
1 CAR GARAGE

SCALE: 3/32" = 1'-0"

Welcome Homes  
(212) 920-5150  
Welcomehomes.com

04/03/2024

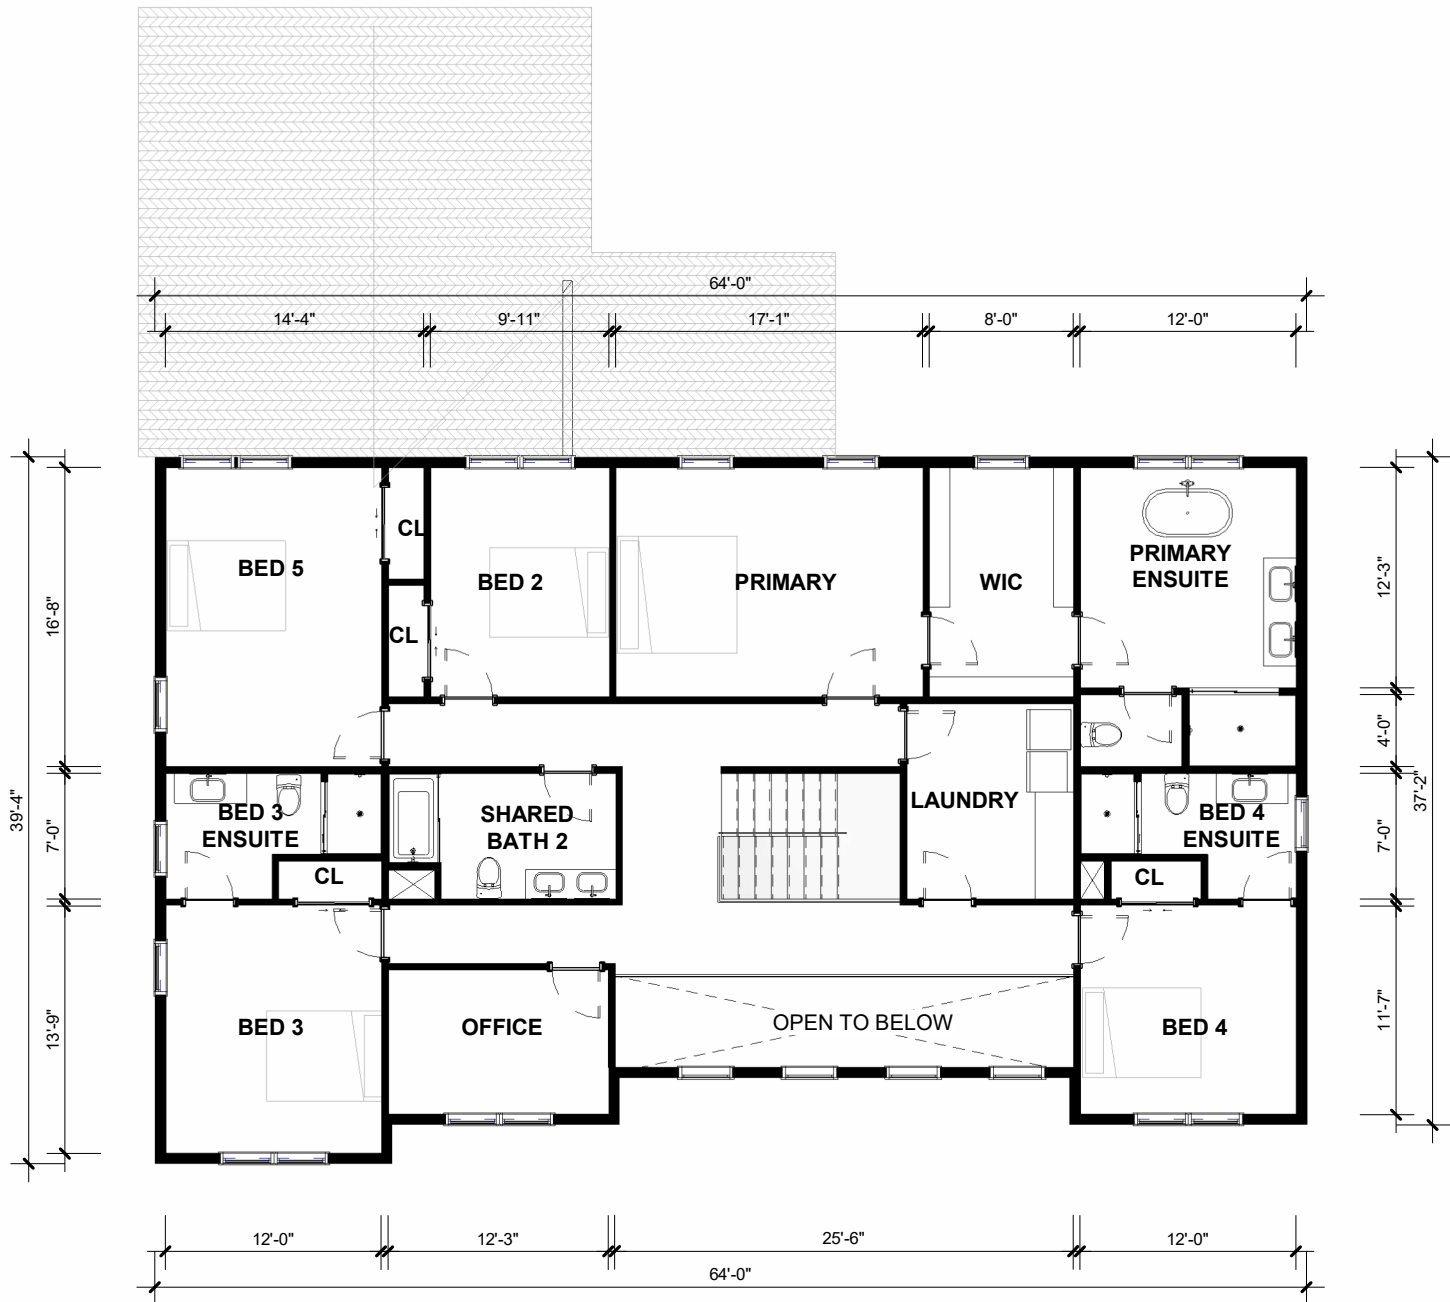

\* Size and dimensions are approximate. Square footage calculations are made based on planned dimensions and may vary from the finished square footage of the house as built.