

Alto


First Floor Plan

UNDER AIR: 3,528
TOTAL SF: 4,265
4 BEDROOMS
4 BATHS
2 CAR GARAGE

SCALE: 1/8" = 1'-0"

KEY FEATURES:
OPEN CONCEPT LIVING
FLEX ROOM
SECOND FLOOR TERRACE

Welcome Homes
(212) 920-5150
Welcomehomes.com

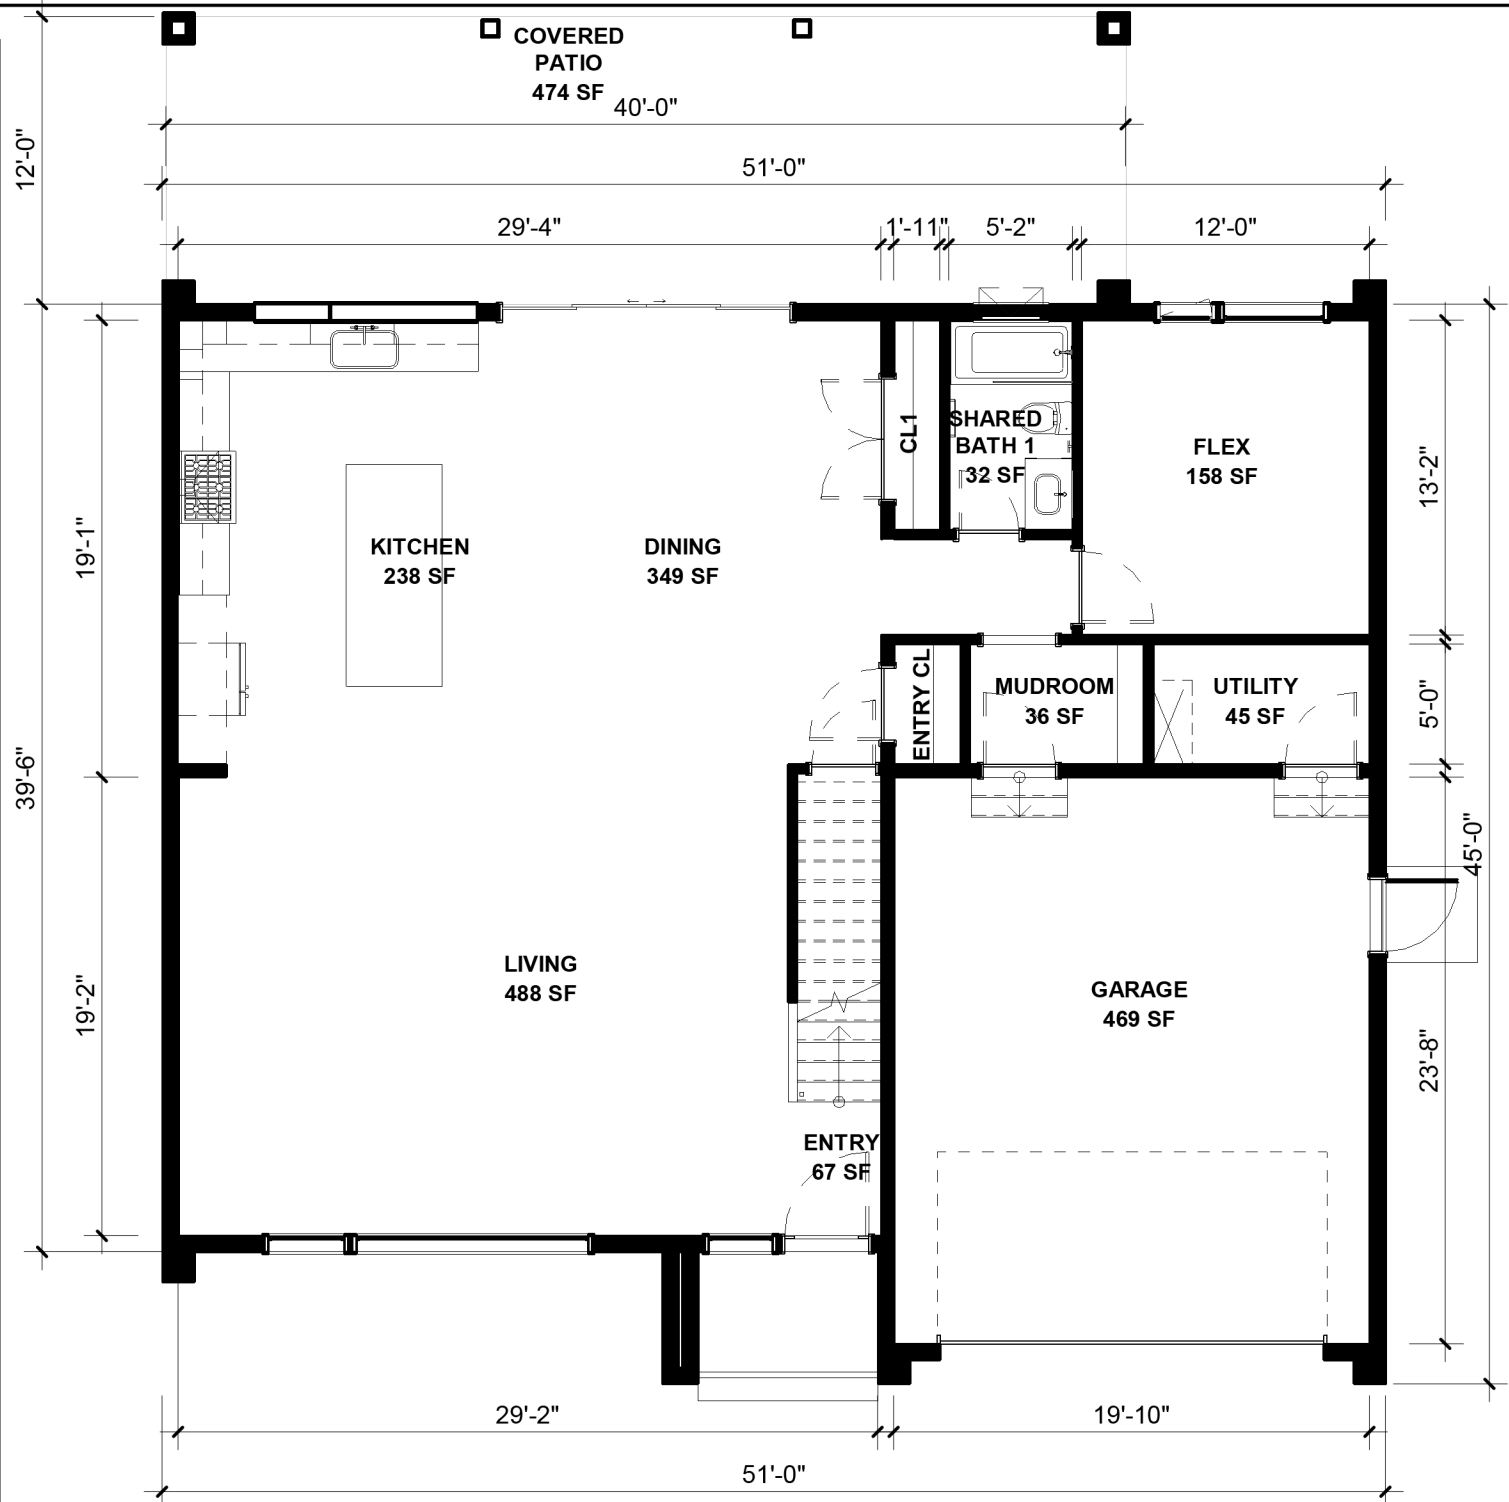

* Size and dimensions are approximate. Square footage calculations are made based on planned dimensions and may vary from the finished square footage of the house as built.

Alto


Second Floor Plan

UNDER AIR: 3,528
 TOTAL SF: 4,265
 4 BEDROOMS
 4 BATHS
 2 CAR GARAGE

SCALE: 1/8" = 1'-0"

KEY FEATURES:
 OPEN CONCEPT LIVING
 FLEX ROOM
 SECOND FLOOR TERRACE

Welcome Homes
 (212) 920-5150
 Welcomehomes.com

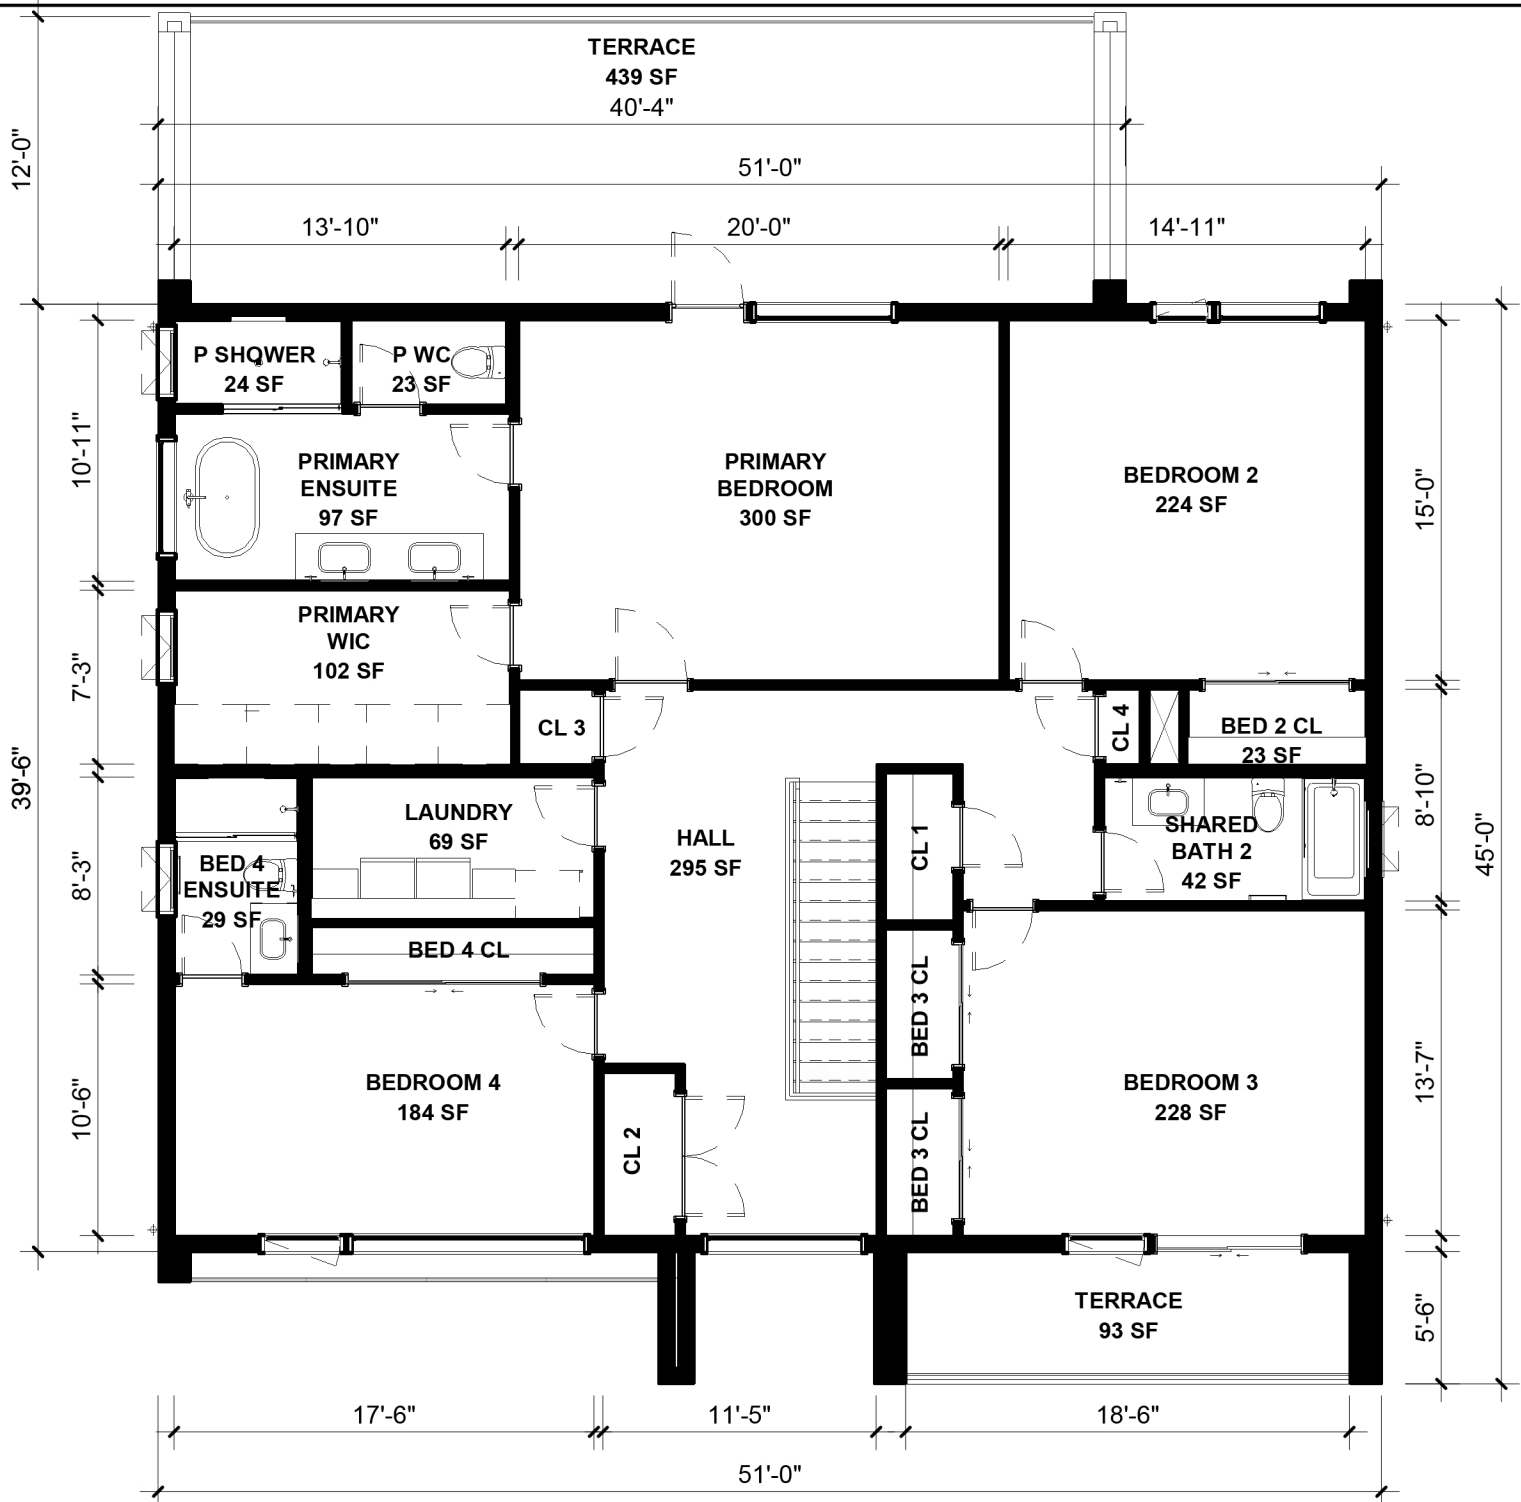

* Size and dimensions are approximate. Square footage calculations are made based on planned dimensions and may vary from the finished square footage of the house as built.